


Schnitt 1
 M = 1:200
 Überhöhung = 1.0
 313.00 m+NN

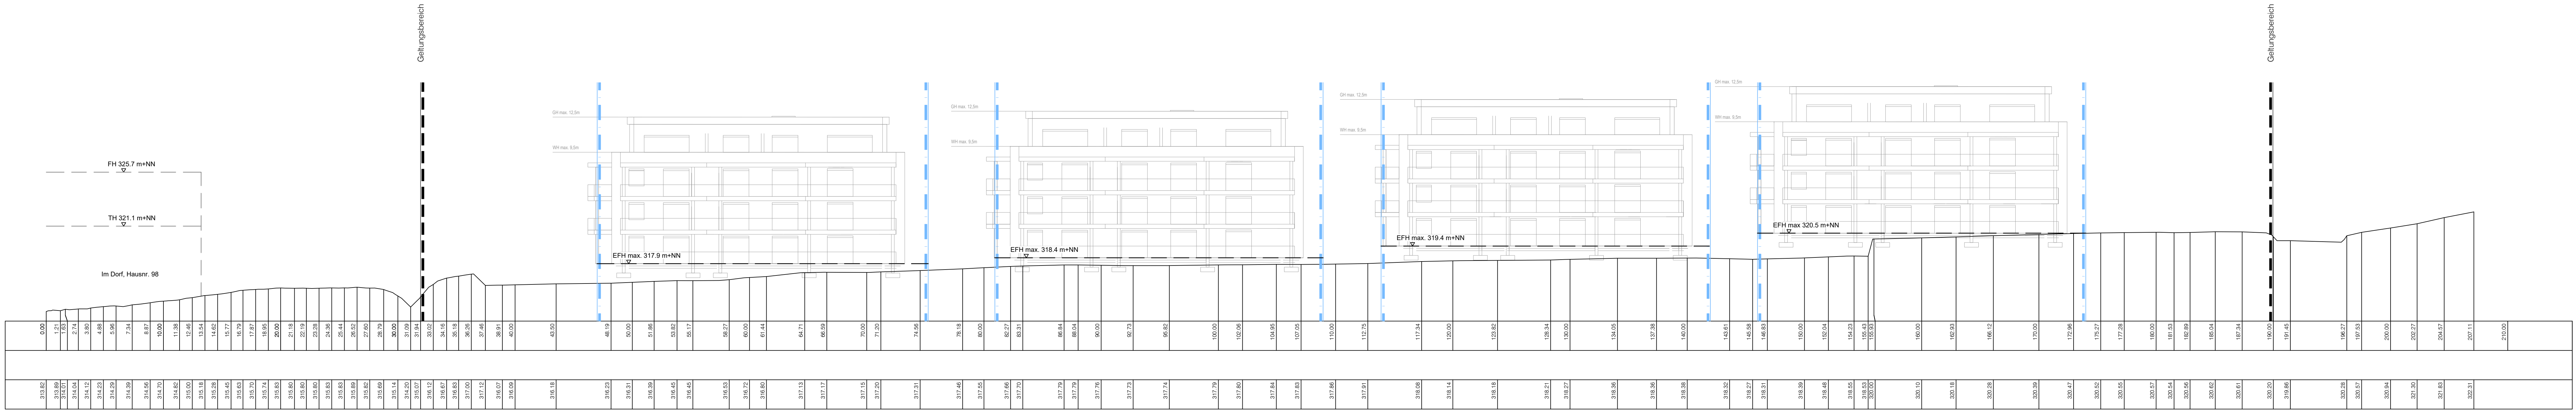


Stationierung	[m]

Stand: 17.10.2022



Gemeinde Nordrach
 Ortenaukreis
 Bebauungsplan
 "Ehemaliges Sägewerk Spitzmüller"

Geländeschnitt 1

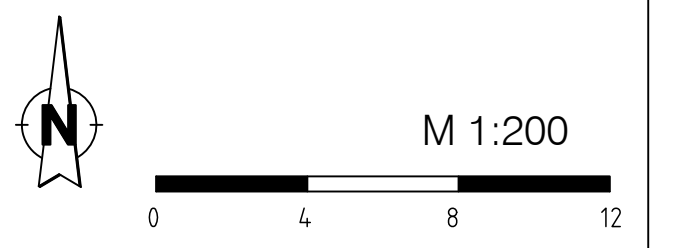

Lagesystem: GK UTM Stand Kataster: 2020

Höhensystem (HST): 130 (DHHN12) 160 (DHHN92) 170 (DHHN2016) Stand Umlegung:

Bestandvermessung:

Projekt: 2021/318

Bearbeiter: Kernler

Gez.: Moser

Datum:

